



SECOND FLOOR PLAN

SCALE: 1/4" = 1'-0"

10'-0" CLG. HT.



NOTES:
BASIC
IMPER
AND

13'-0"
FRONTYARD SETBACK

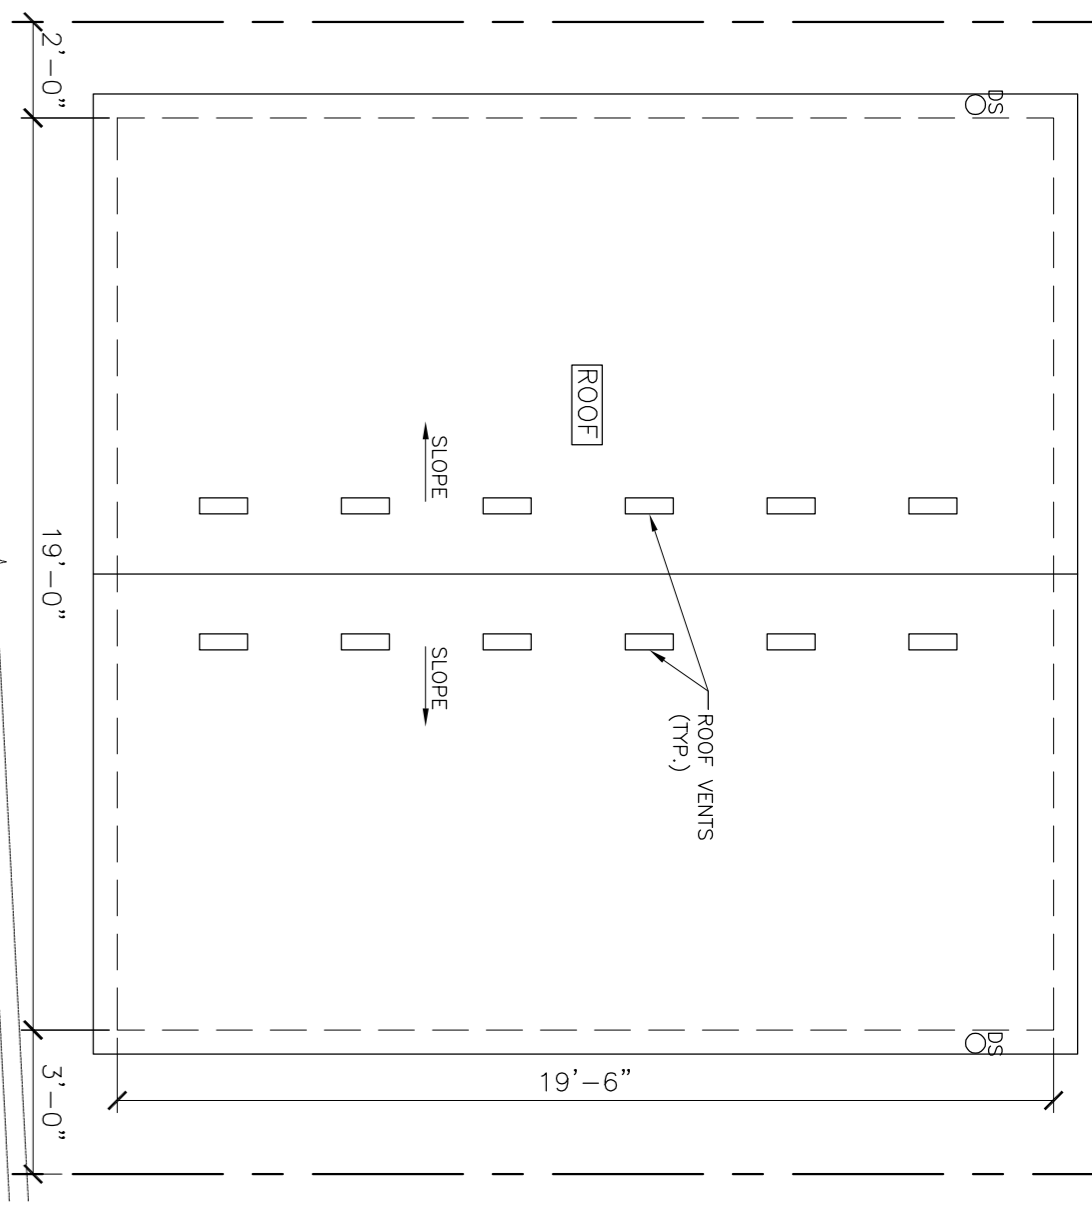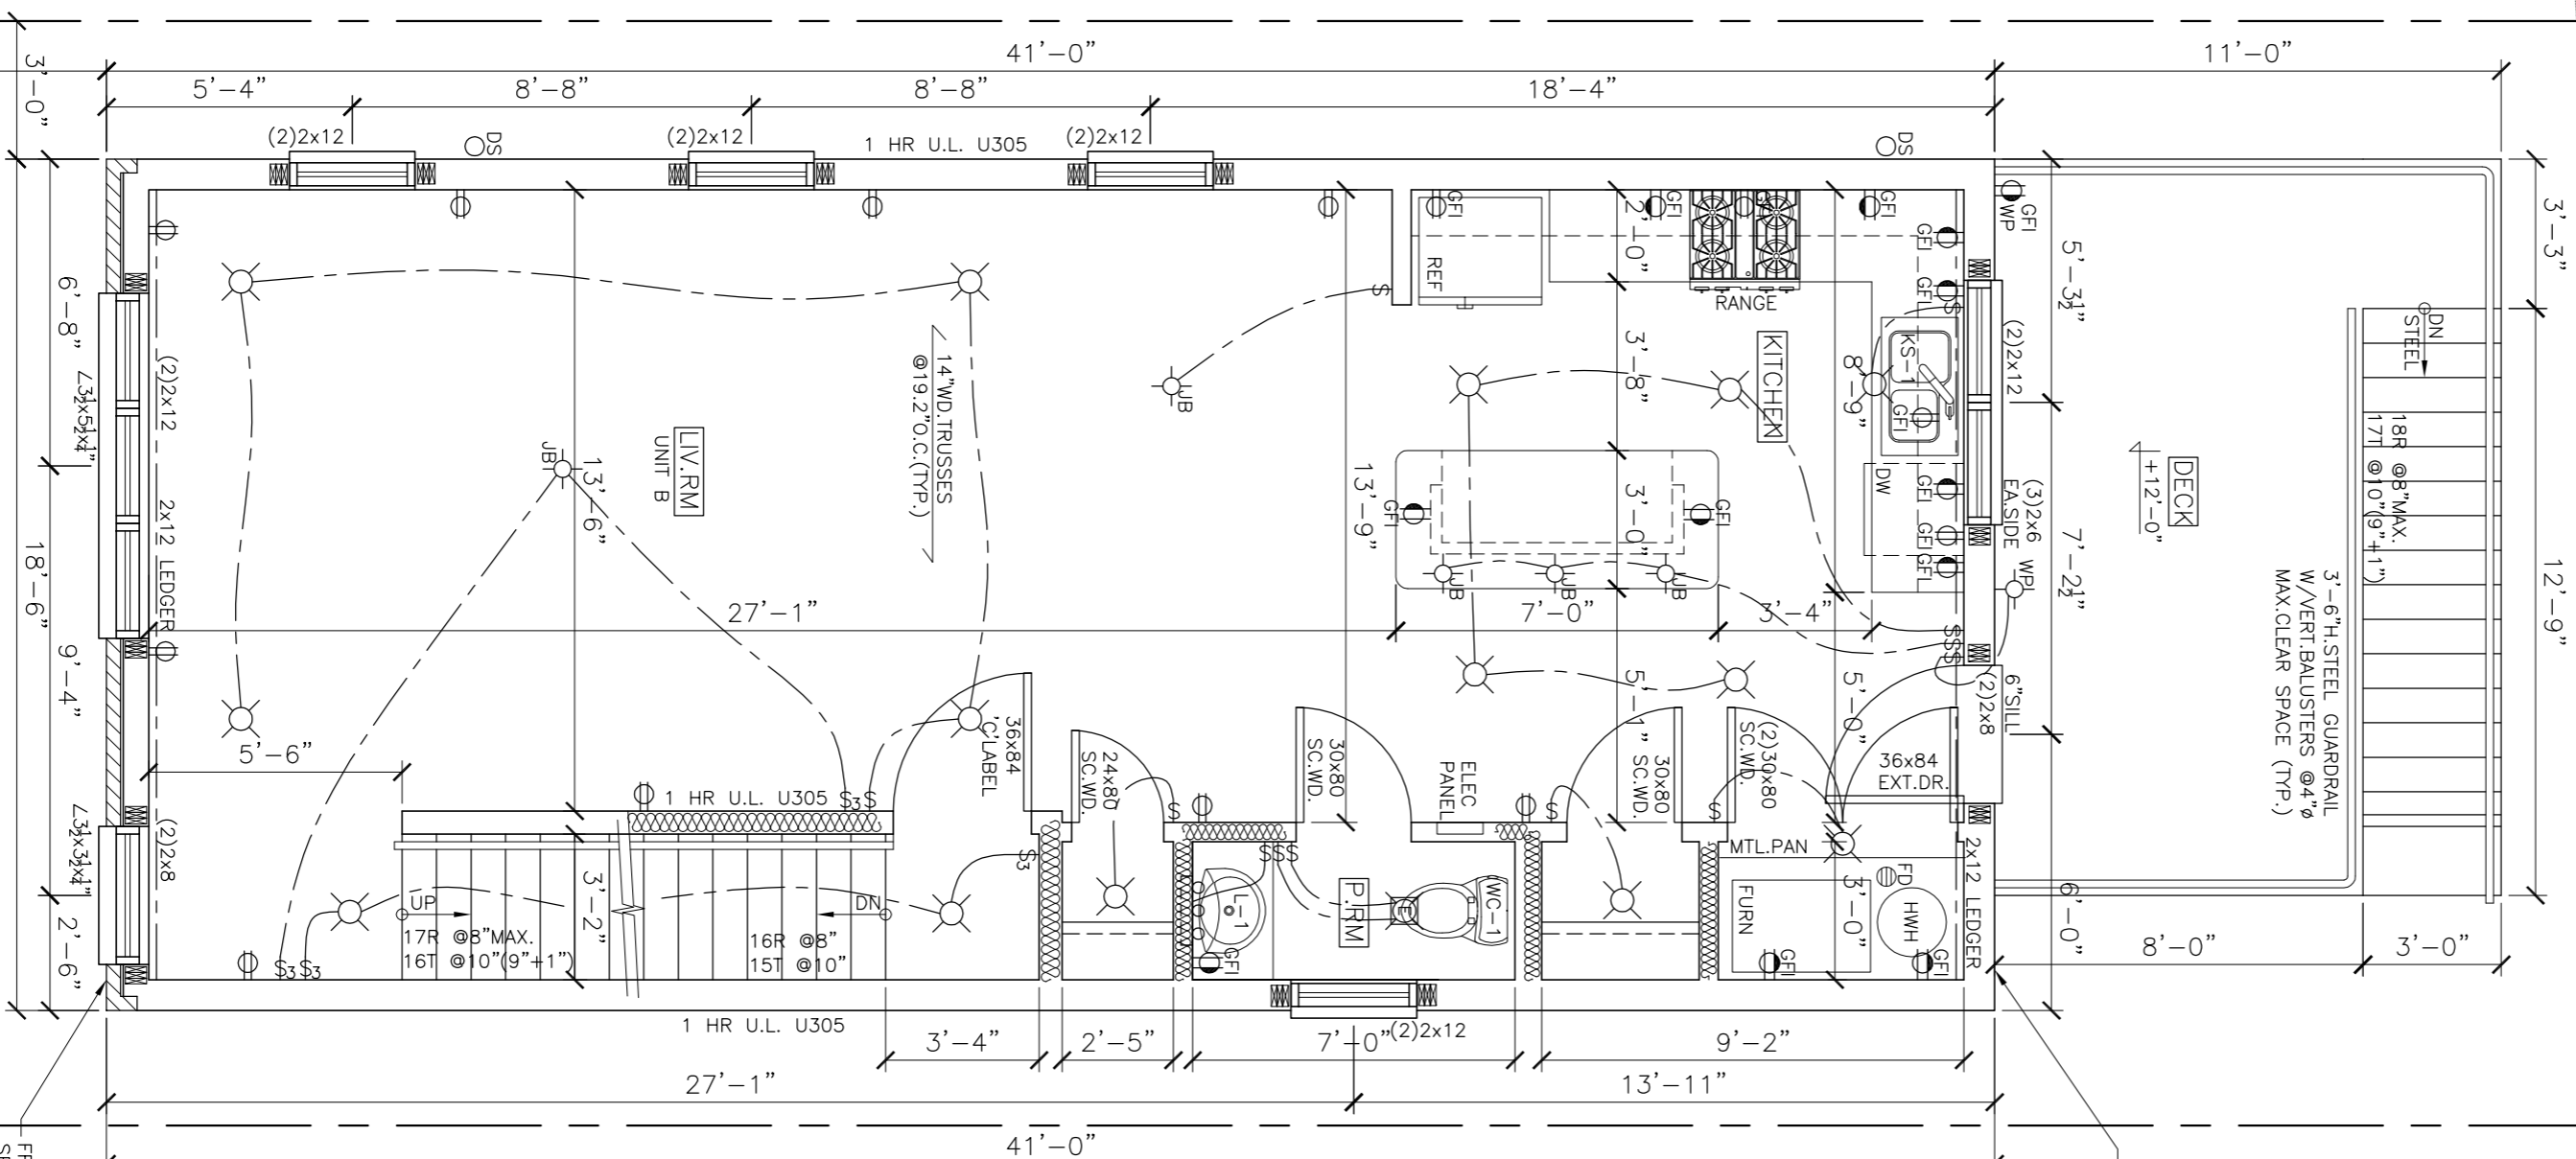

FRONT
SEE N
& SH
& SH
SHEET

RE
SE
&
SH

 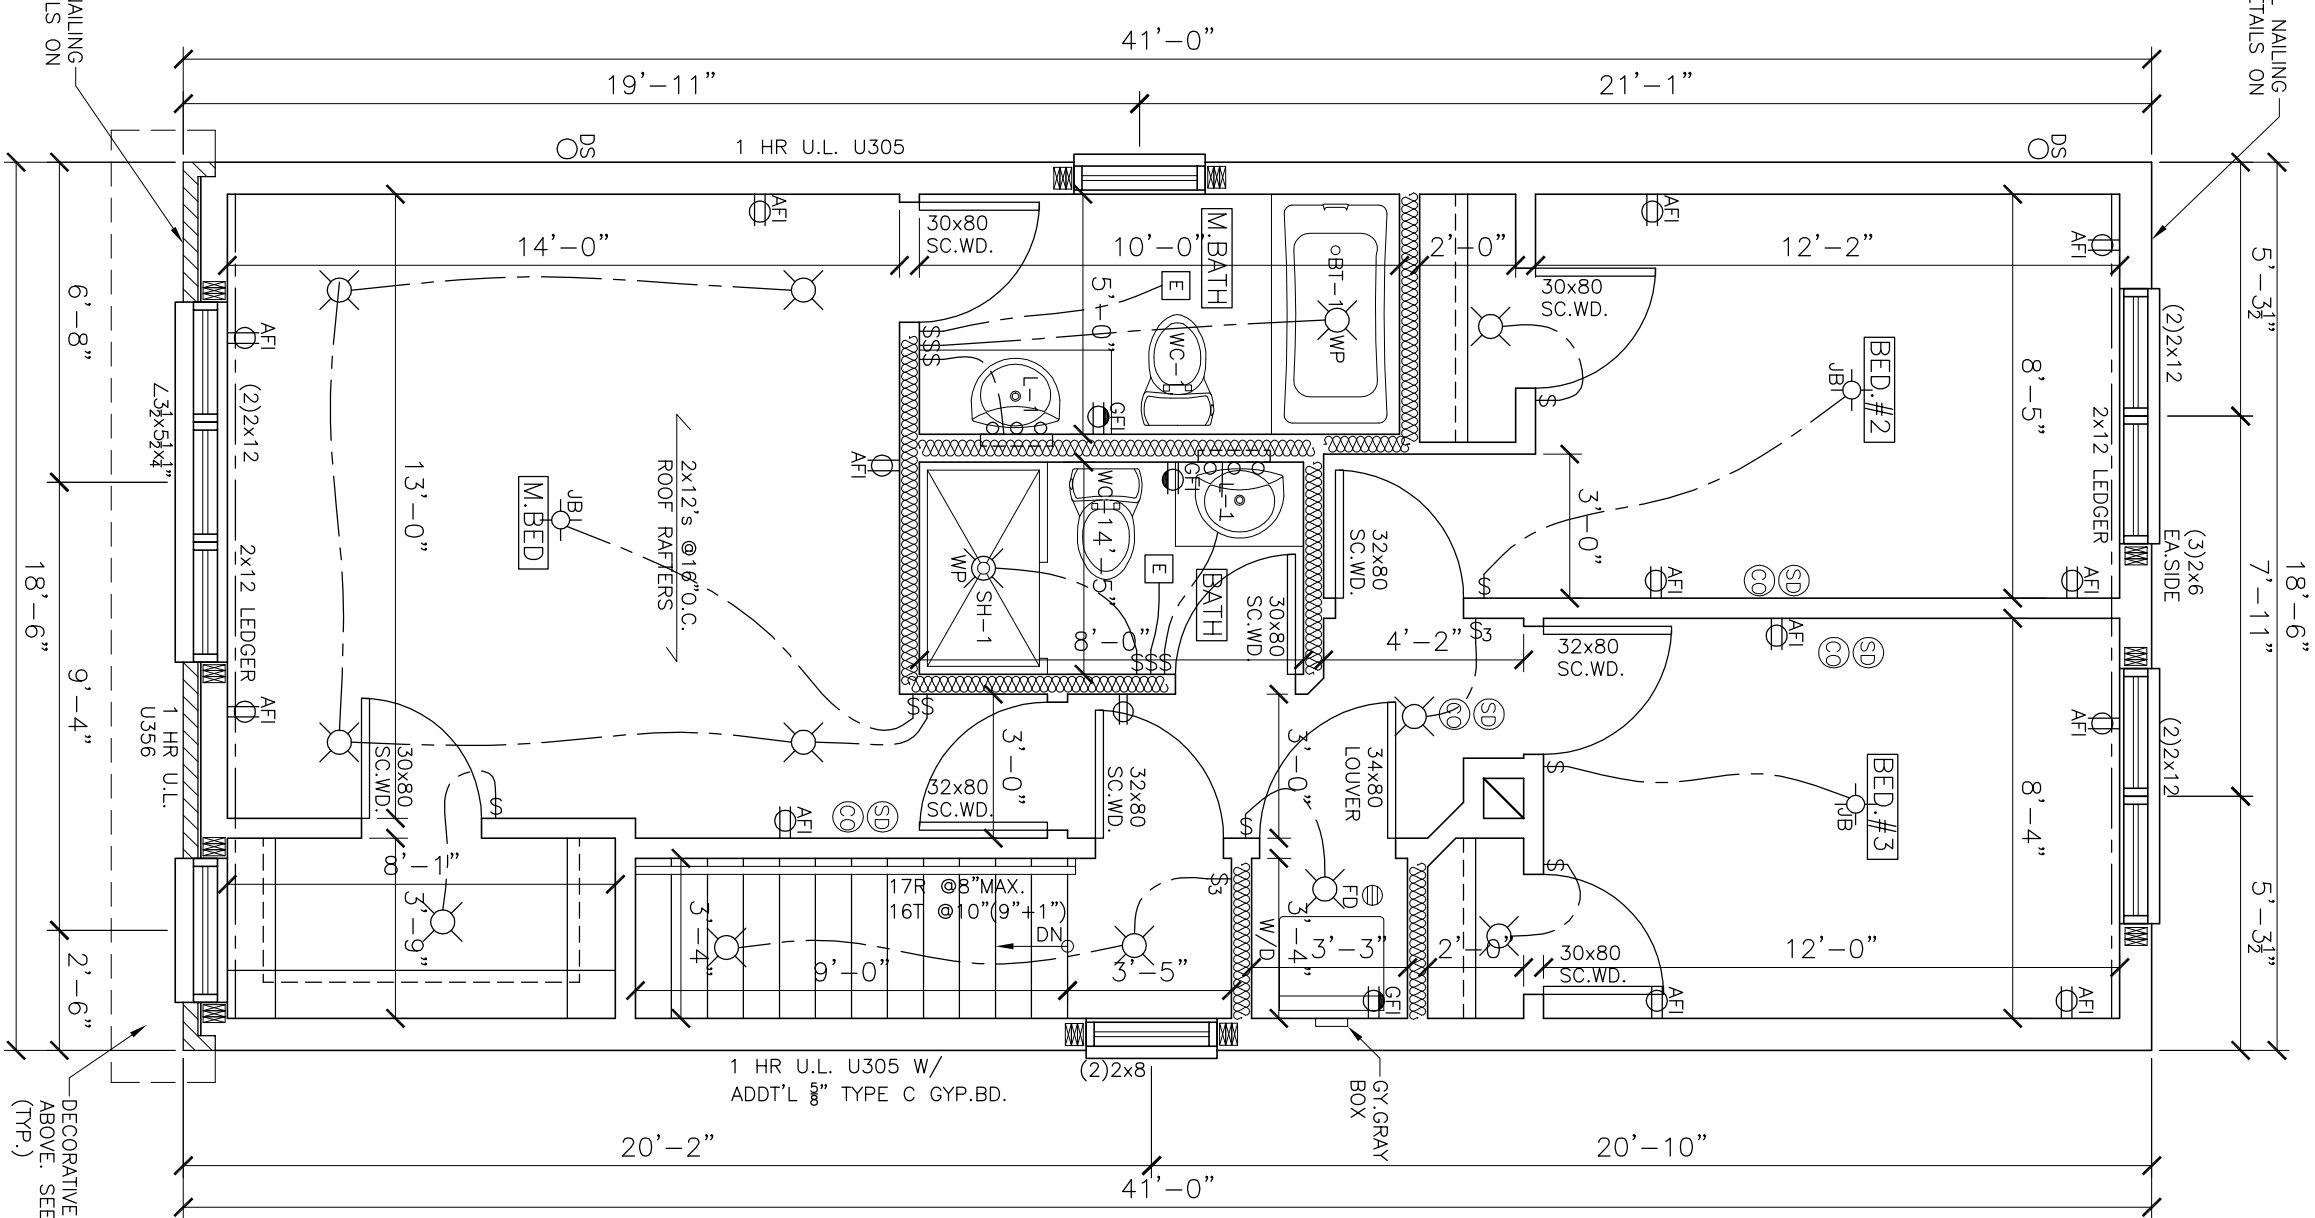

THIRD FLOOR PLAN

SCALE: 1/4" = 1'-0" 9'-0" CLG. HT.

DECORATIVE CORNICE ABOVE. SEE ELEVATIONS (TYP.)